




1 FOUNDATION PLAN
SCALE: 1/4"=1'-0"

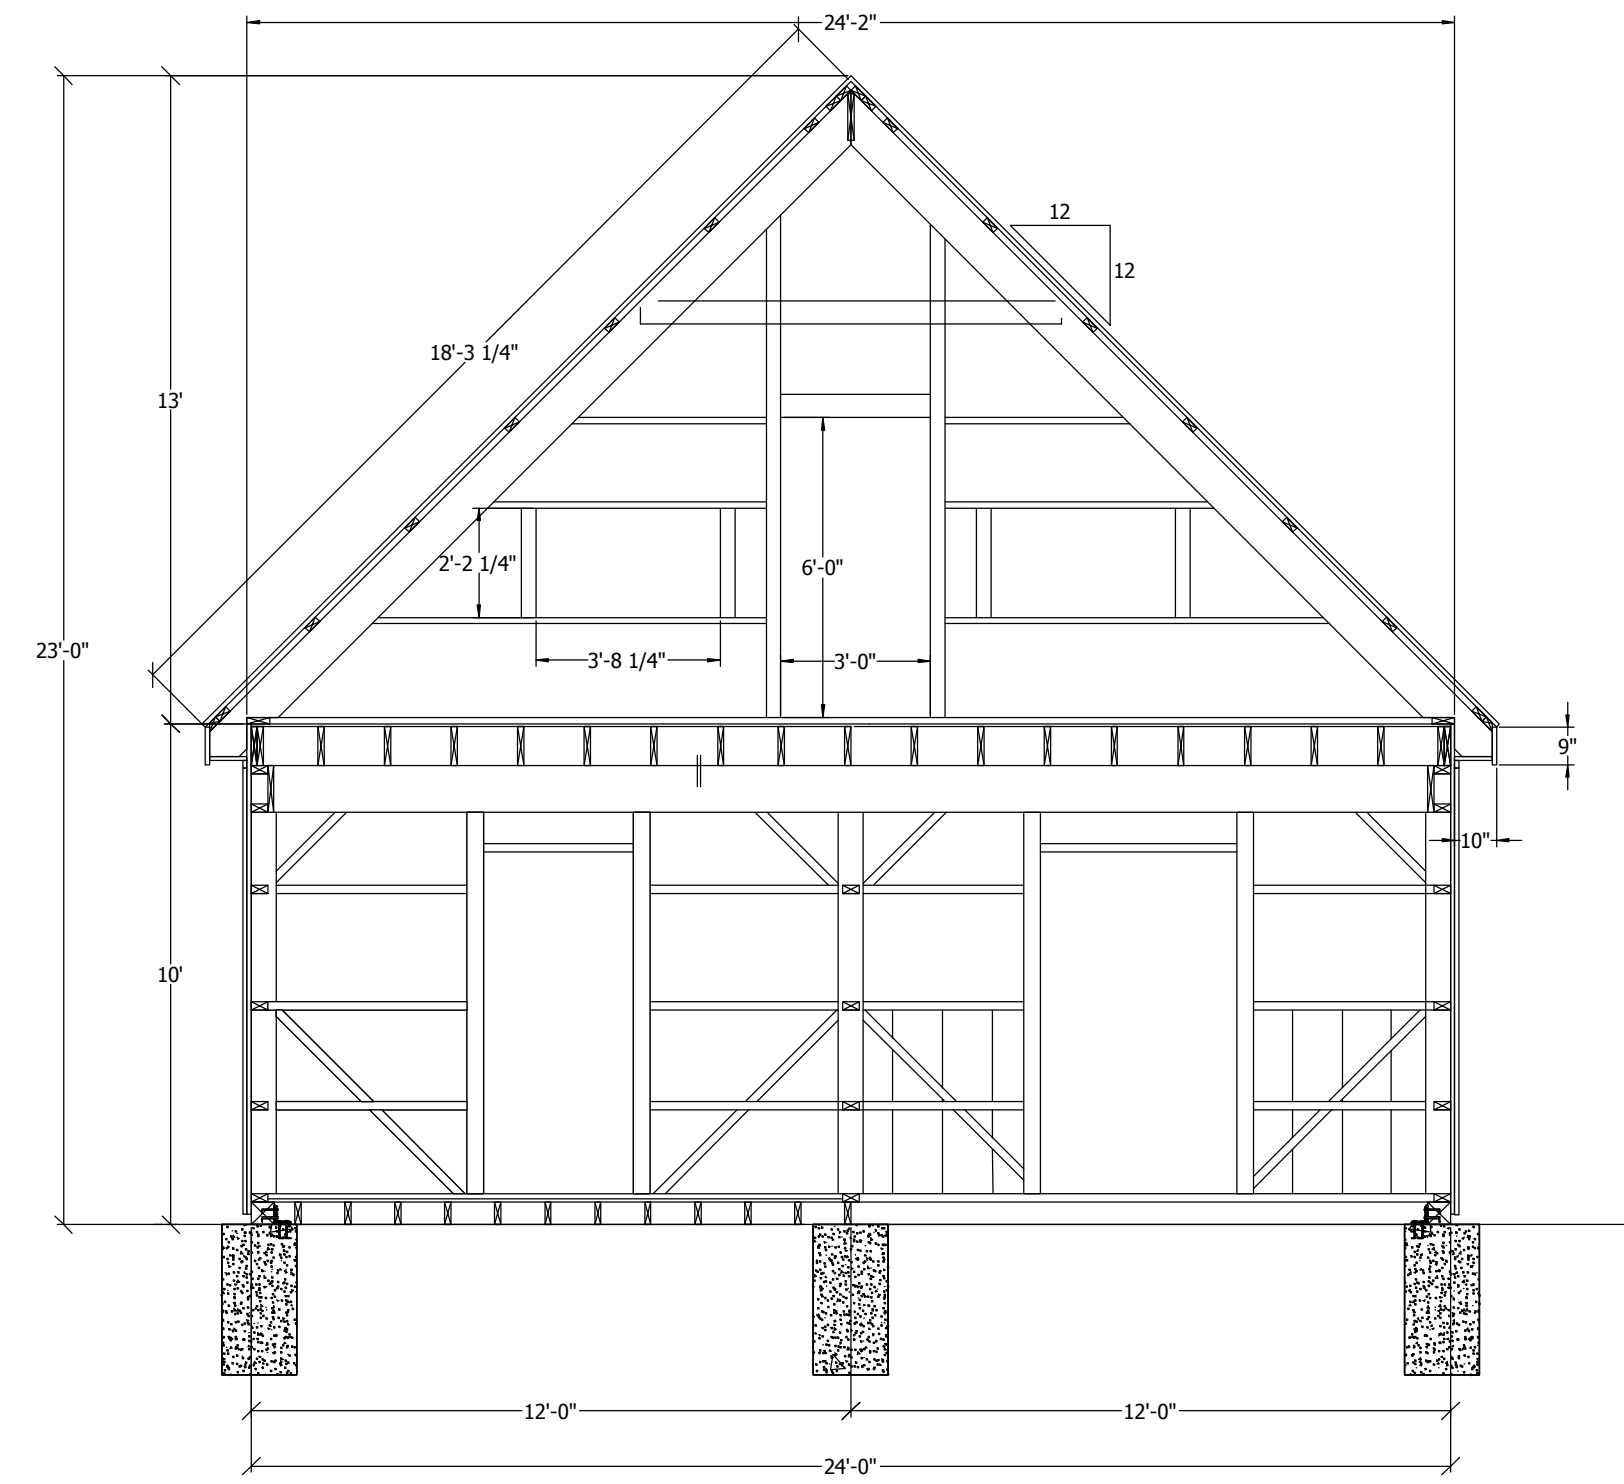


3 BUILDING SECTION A
SCALE: 1/4"=1'-0"

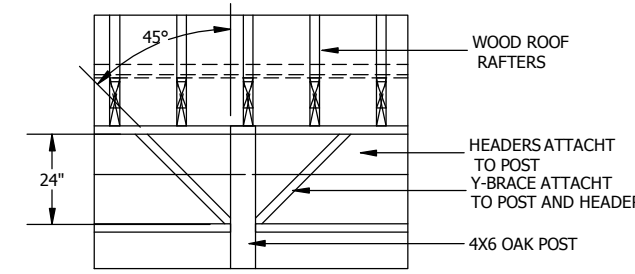


5 Y-BRACE DTL.
SCALE: 1/4"=1'-0"

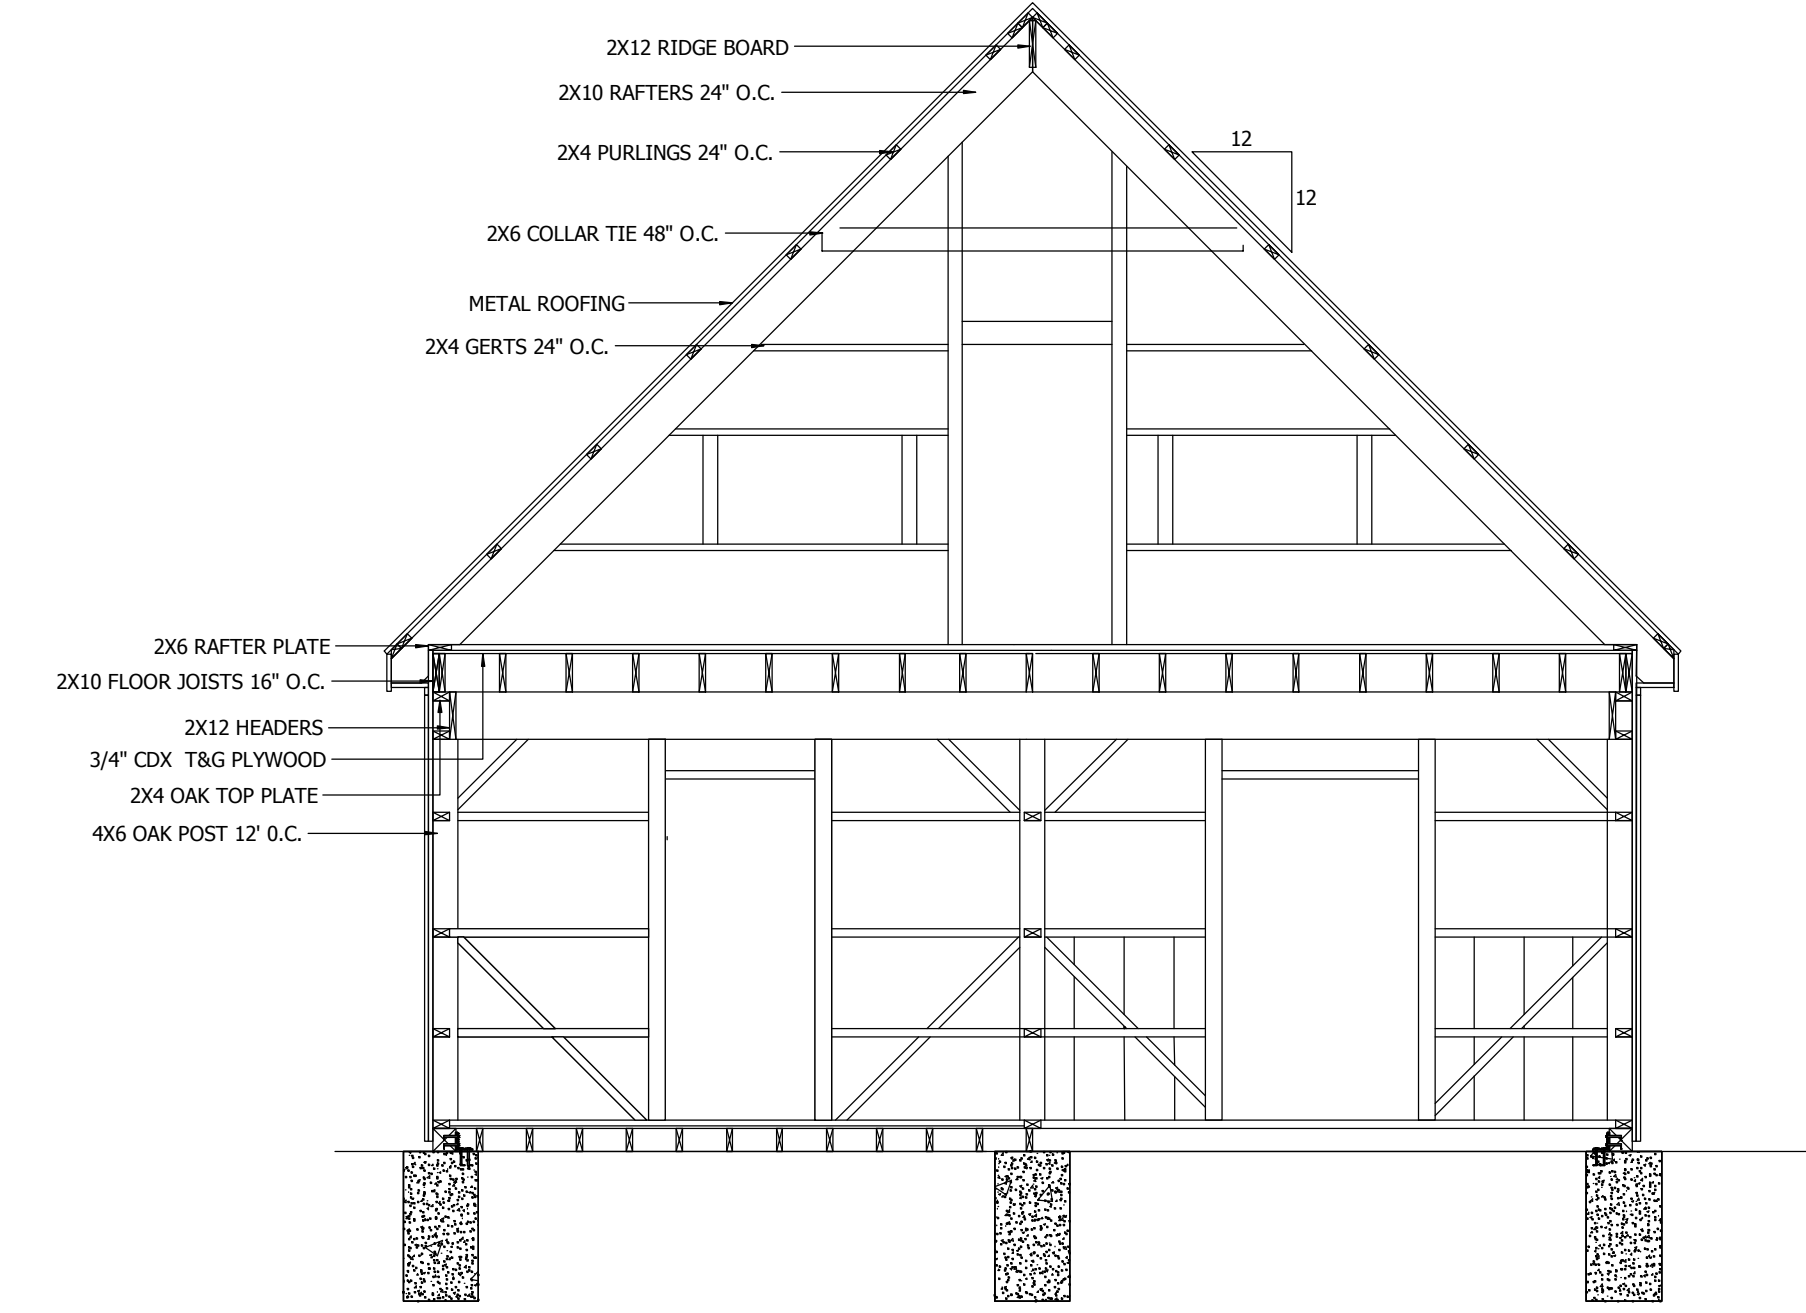


4 BUILDING SECTION A DTL.
SCALE: 1/4"=1'-0"

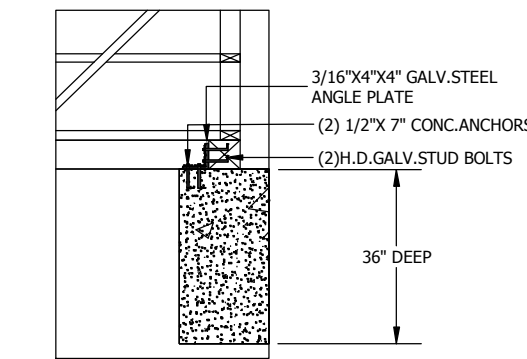

6 ANCHORING DTL.
SCALE: 1/4"=1'-0"

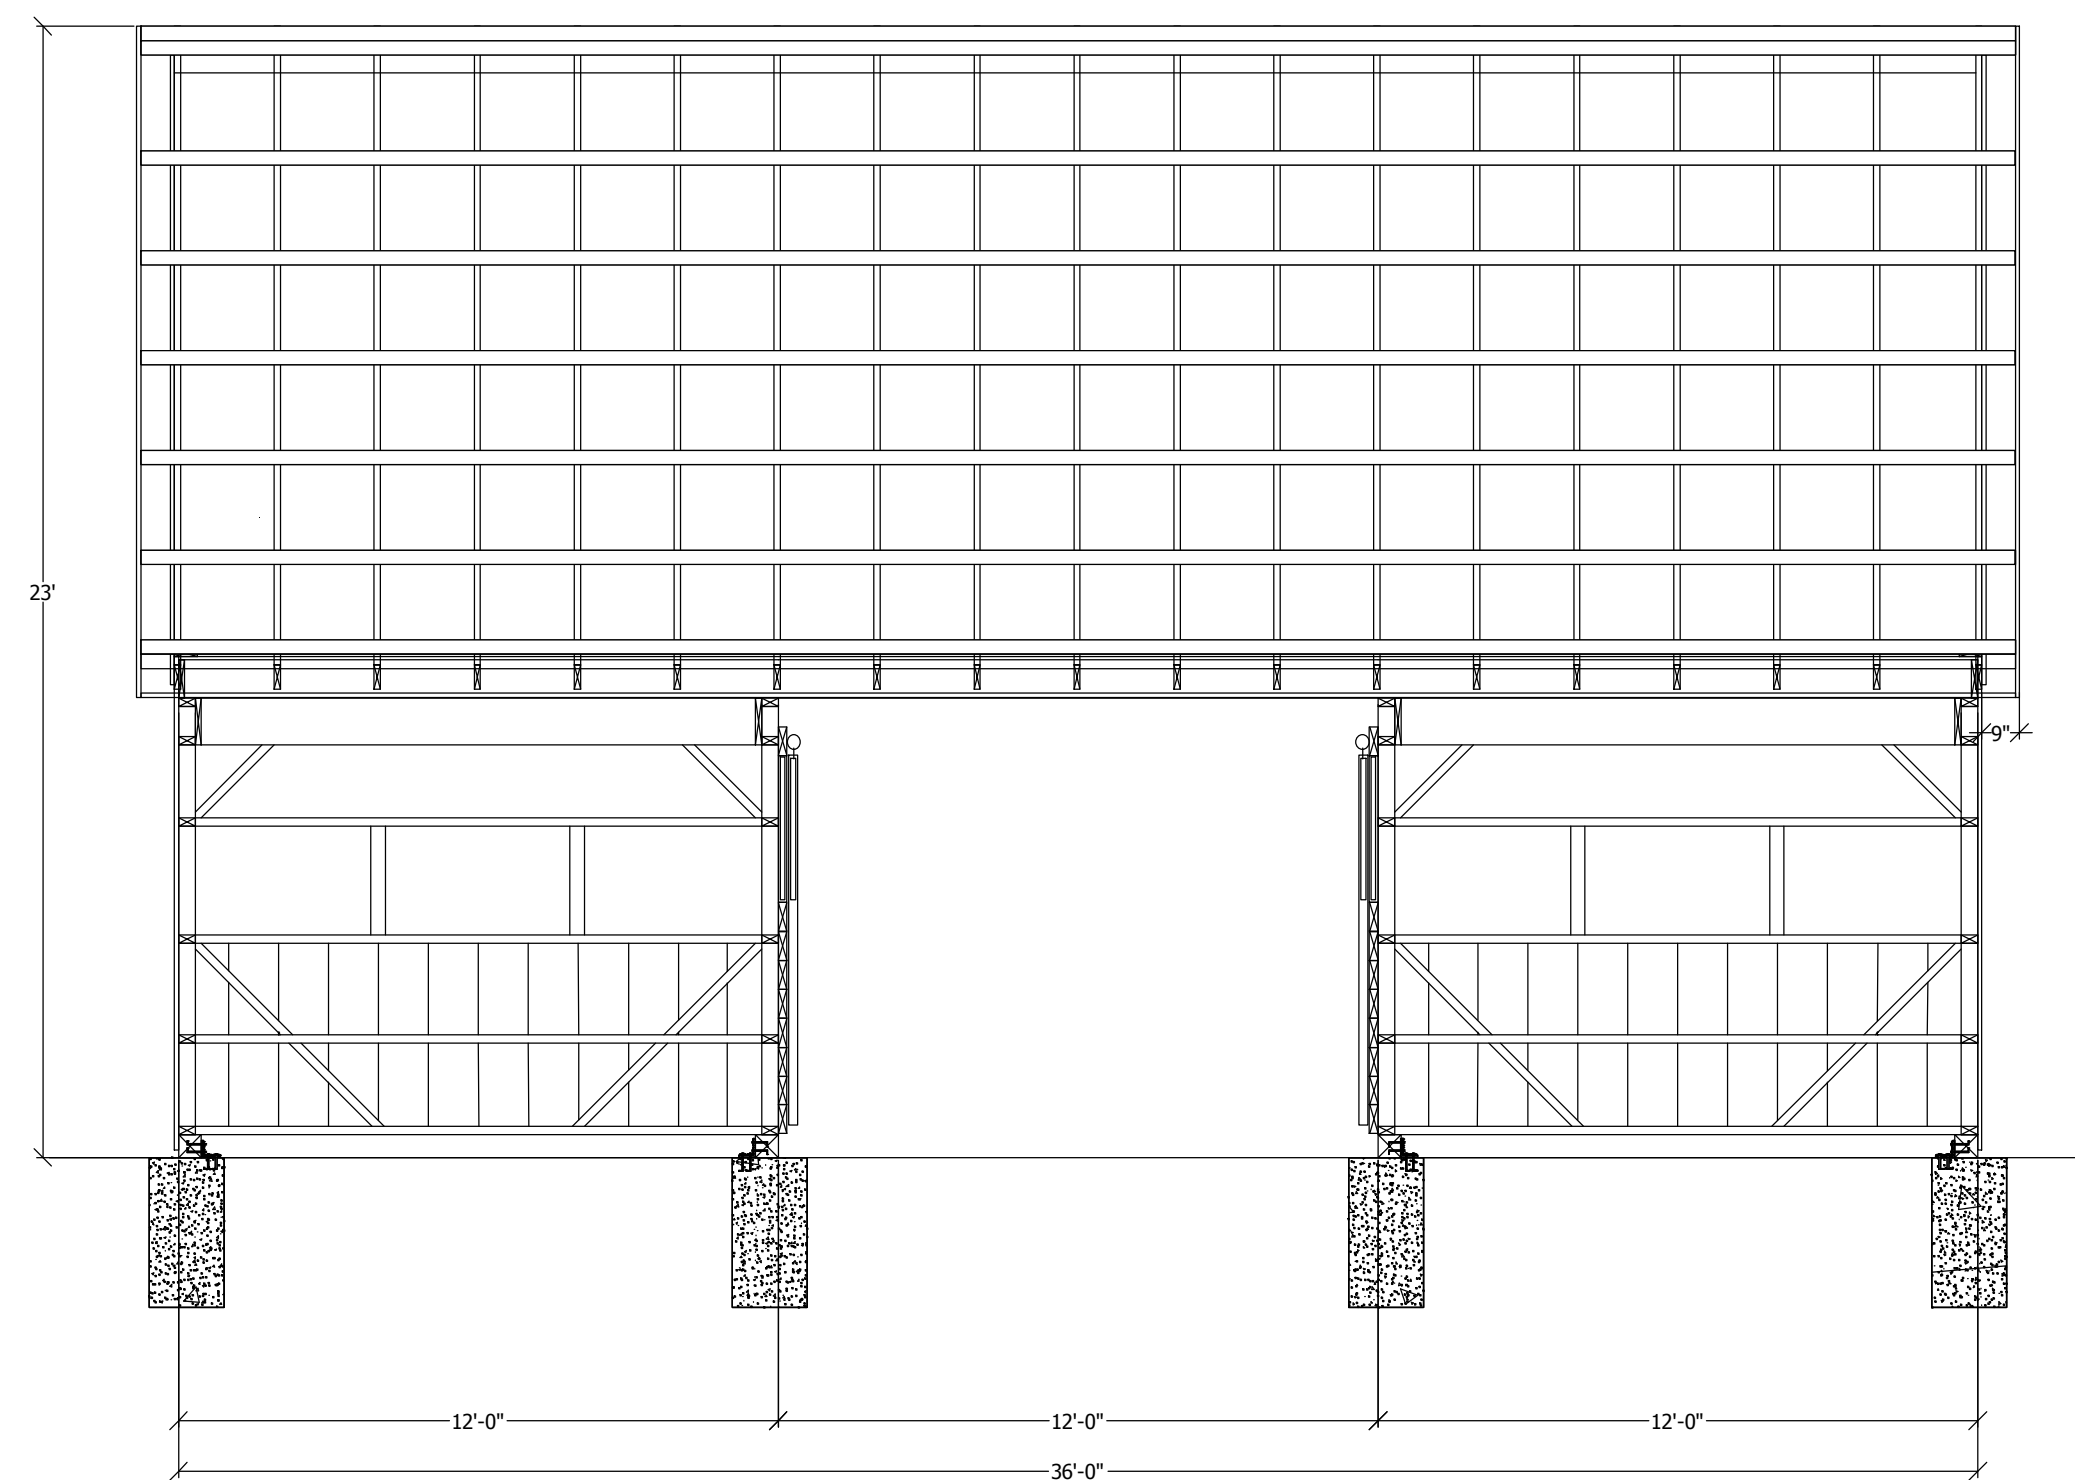

2 BUILDING SECTION
SCALE: 1/4"=1'-0"

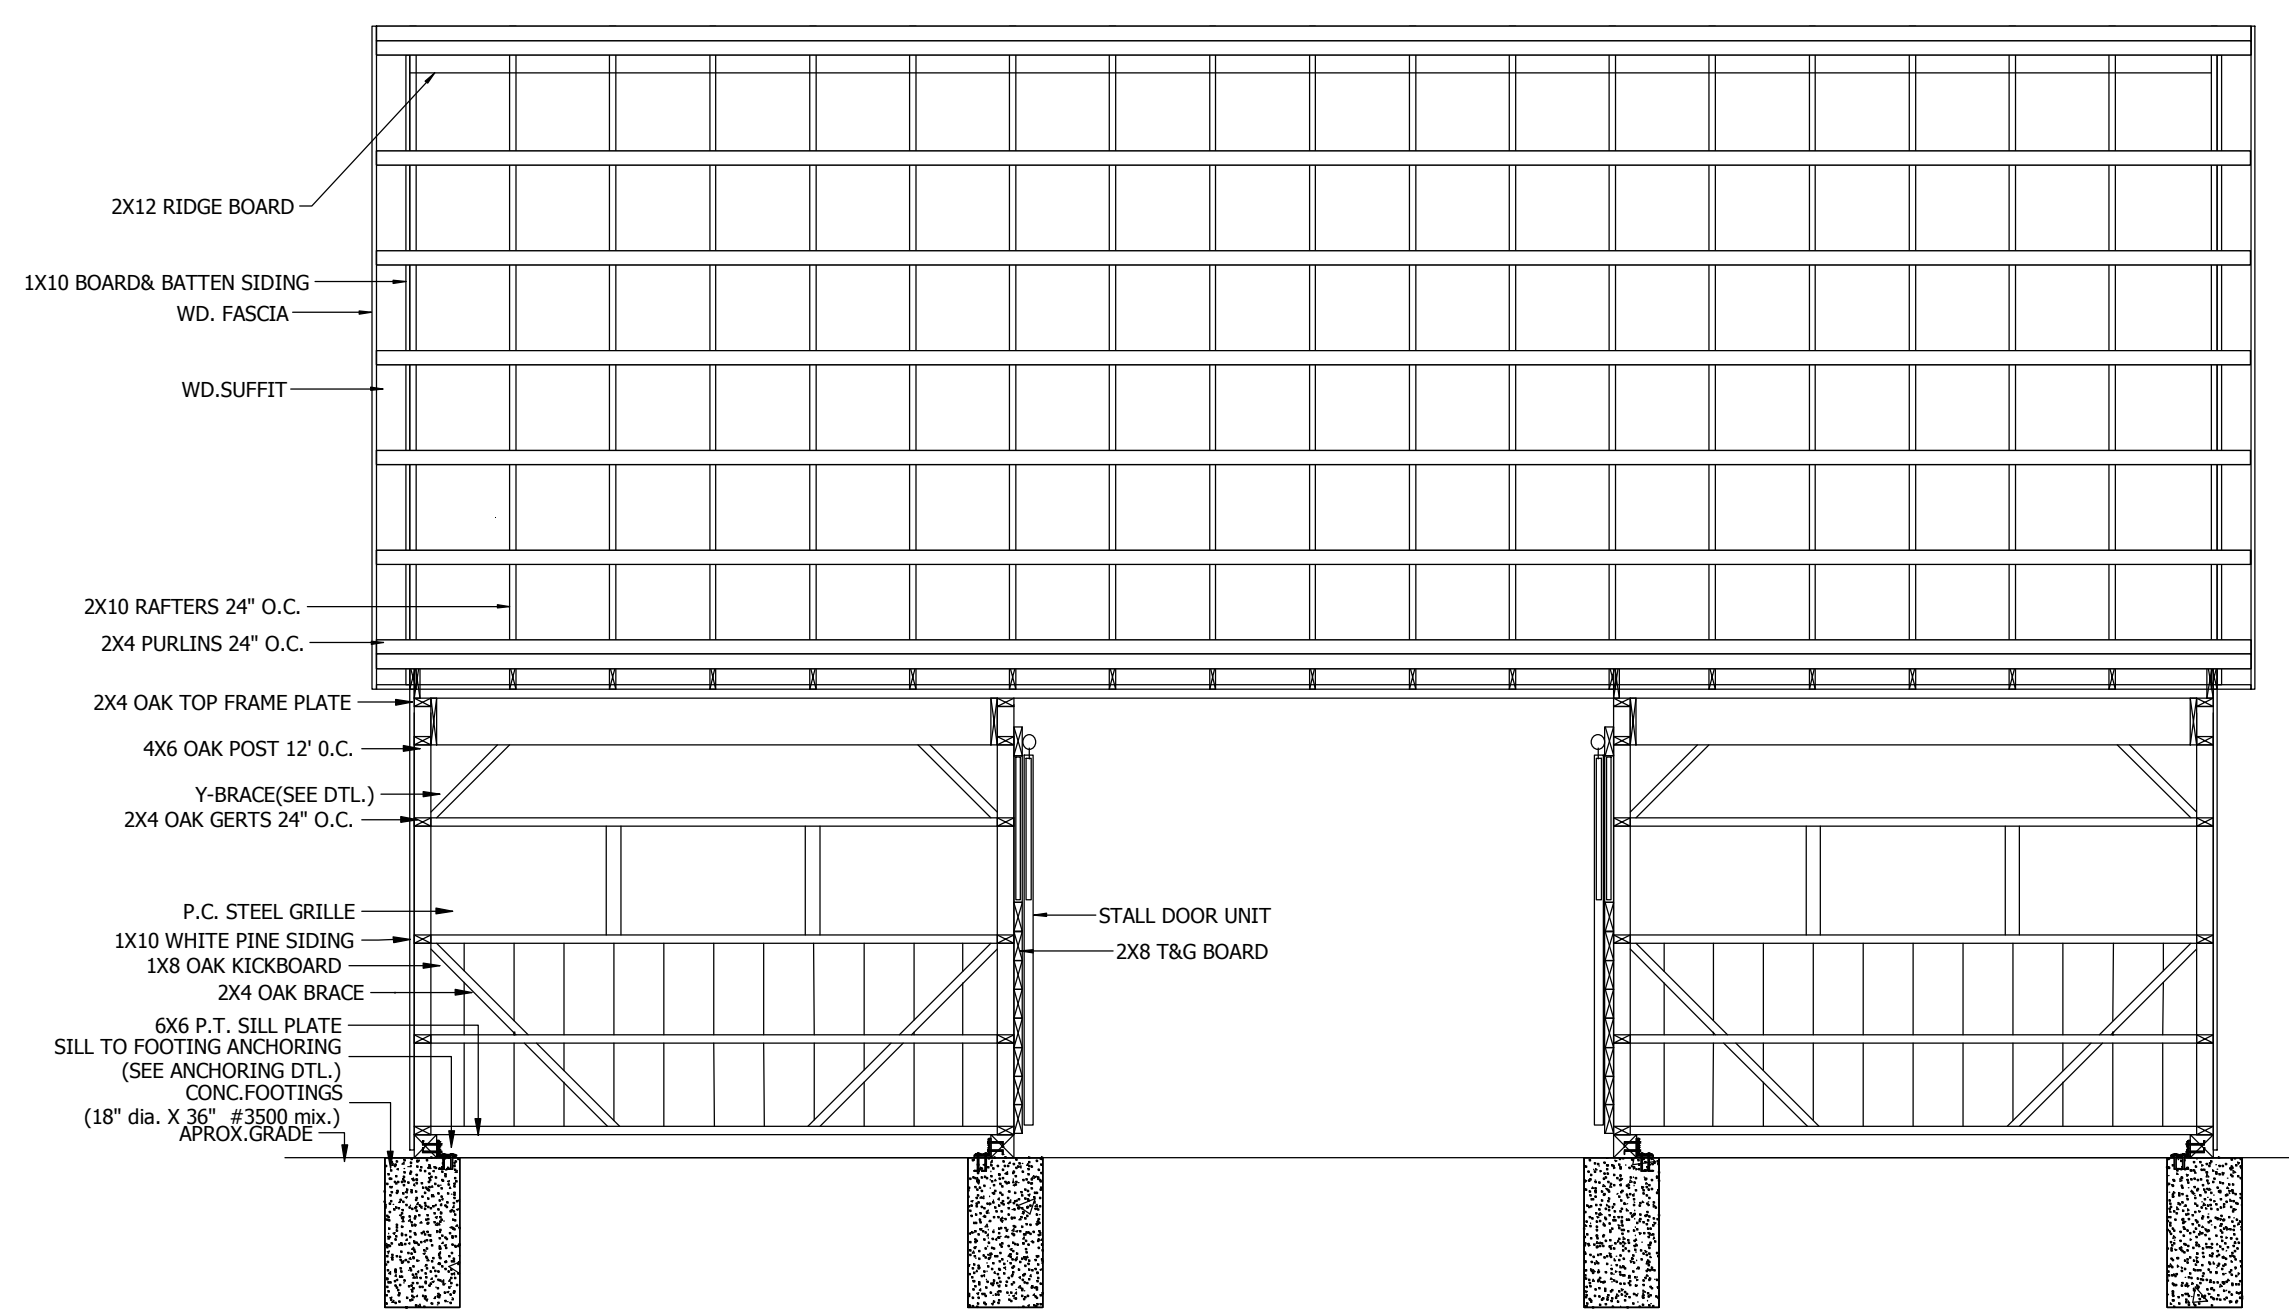

7 BUILDING SECTION
SCALE: 1/4"=1'-0"

NOT FOR CONSTRUCTION USE
The WWW.BARNTOOLBOX.COM will not be, under any circumstances, be liable to the consumer for any incidental, consequential, special, exemplary, or punitive damages arising out of the use of this drawing

24'x36' HORSE BARN

**BARN SECTIONS
FOUNDATION PLAN**